


Document Path: K:\200419-CDY\5 GIS\DRAWINGS\EXHIBITS\Alternatives\10_IDA_Alternative WEST SIDE Phase 1.mxd

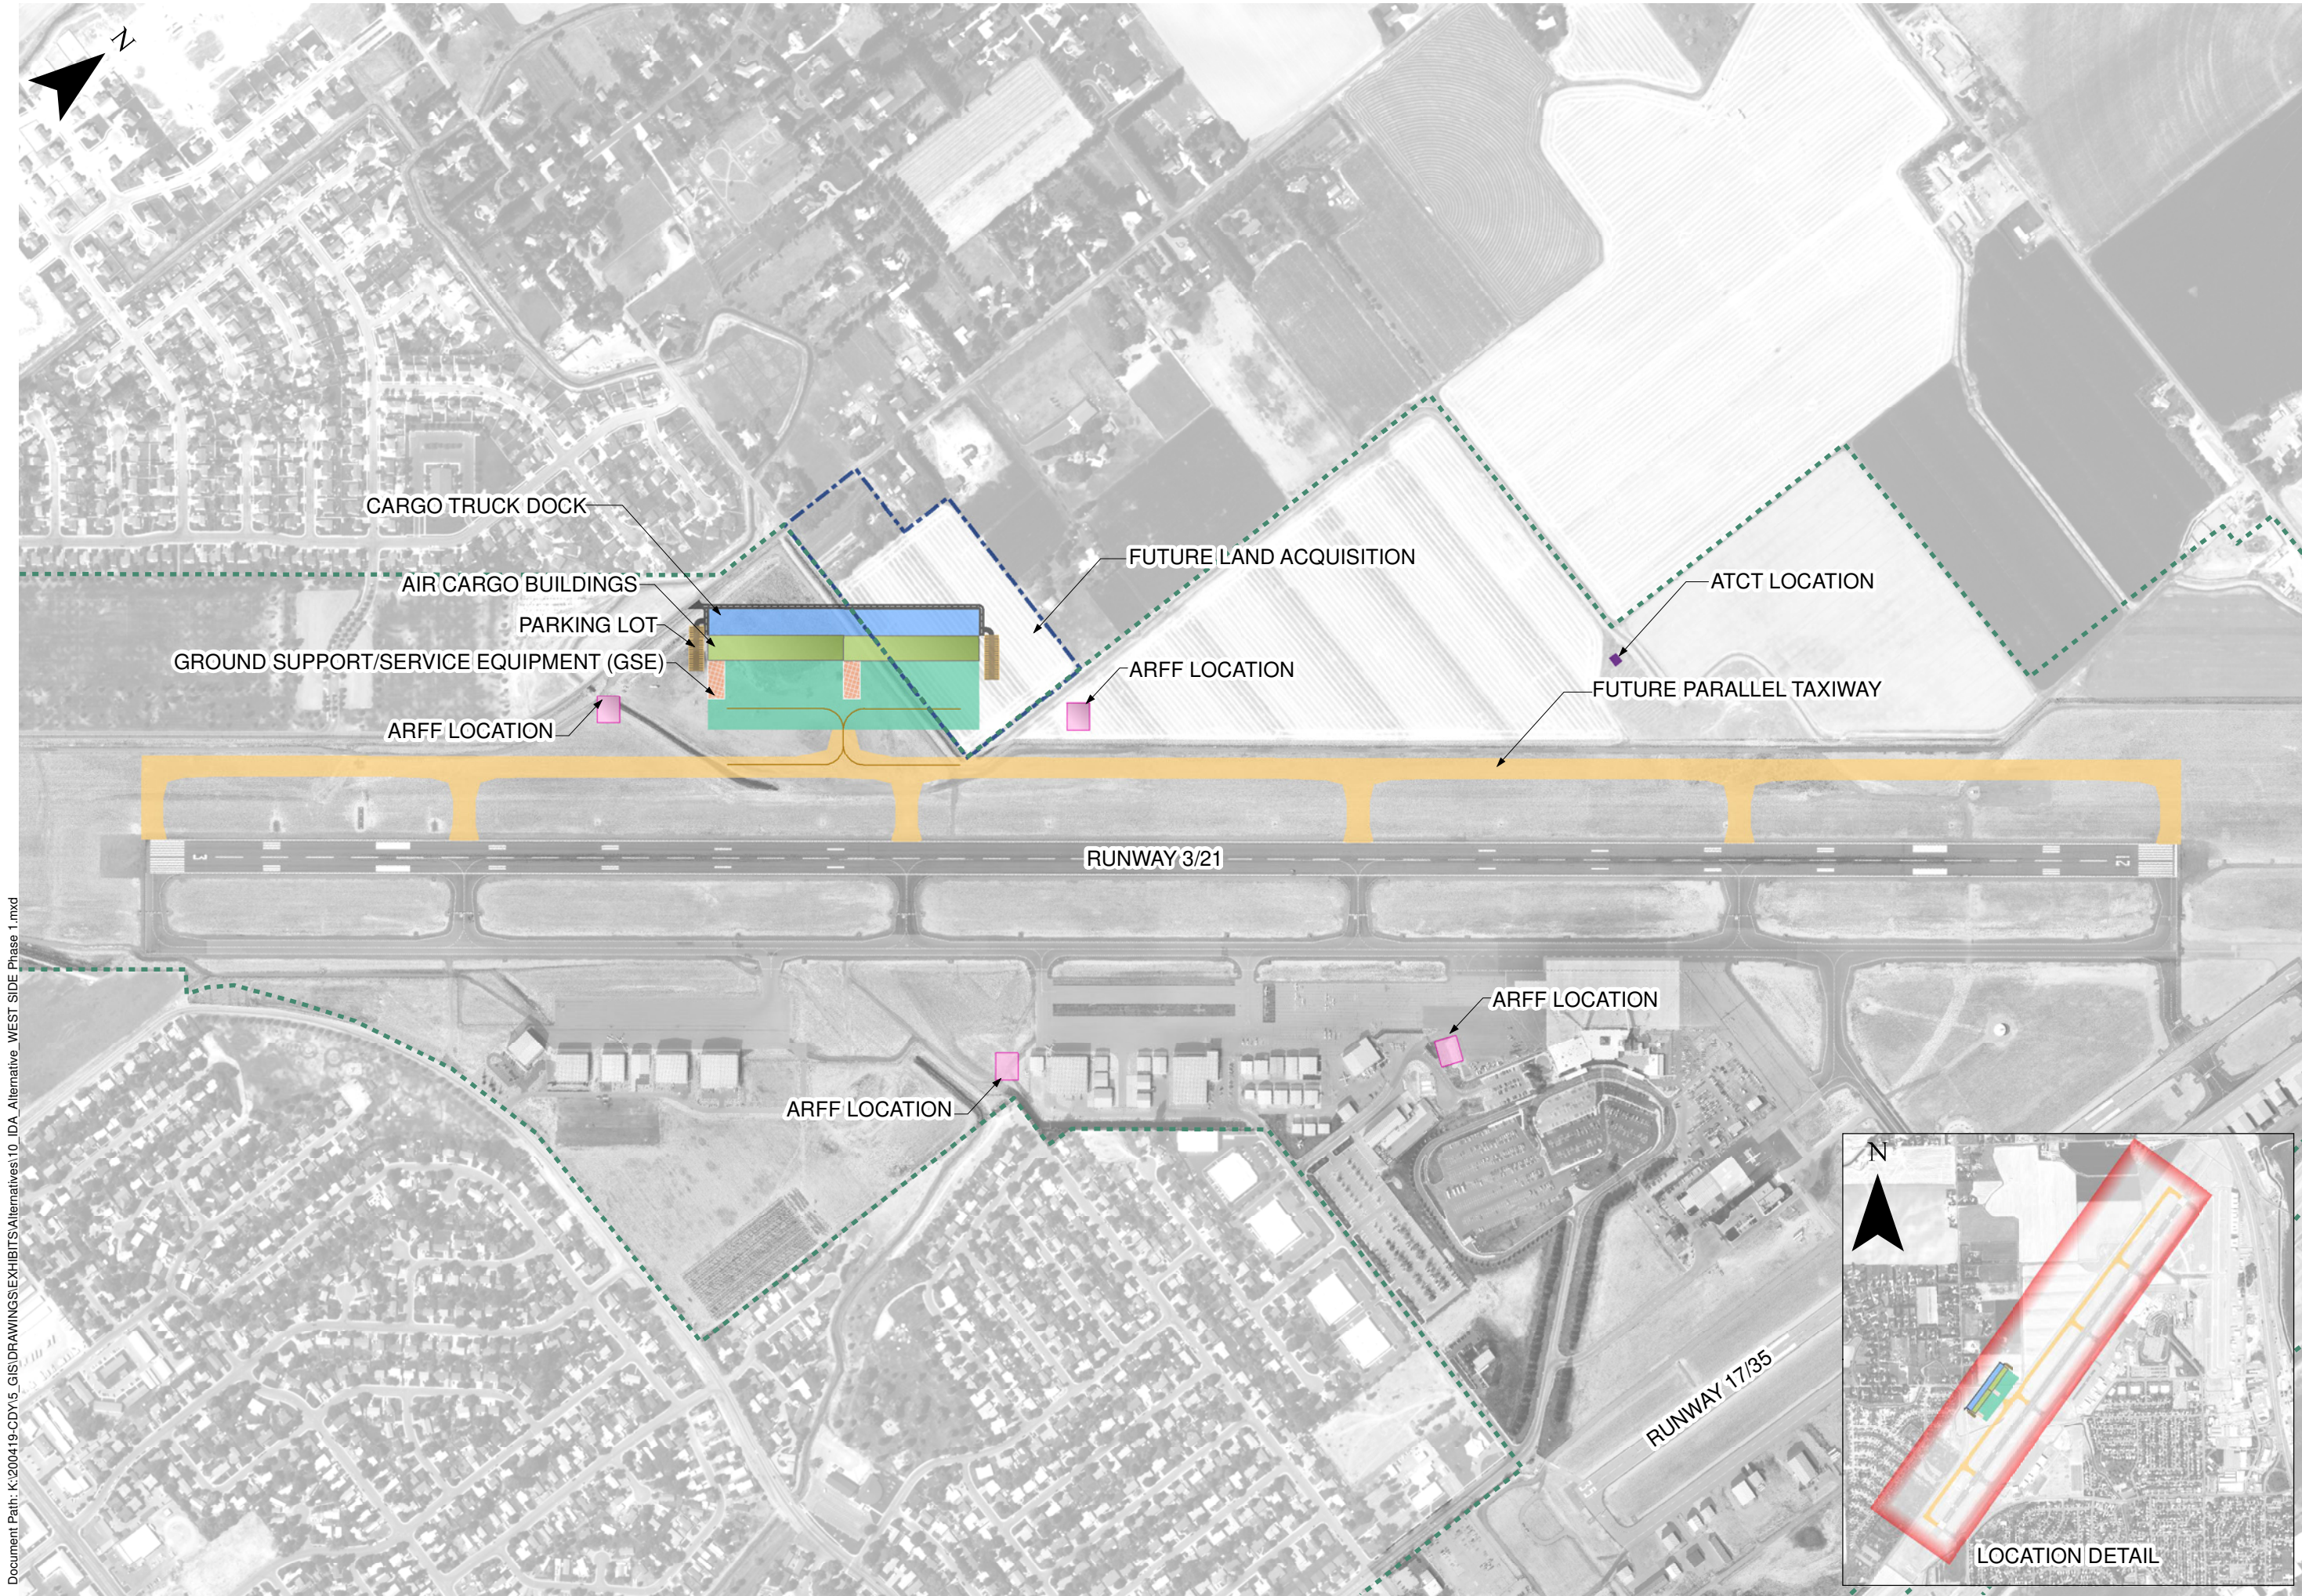

REVISIONS		DESIGN		BRC		BWC		WR	
NO.	DESCRIPTION	DATE:	DESIGNED	DRAWN	CHECKED	APPROVED	DATE:	DESIGNED	DRAWN

**ARDURRA**
502 33RD STREET
CODY, WY 82414
PHONE: 307.587.3411 WWW.ARDURRA.COM

**WEST SIDE
PHASE 1**
IDAHO FALLS REGIONAL AIRPORT

A.I.P. PROJECT # 3-16-0018-050-2021

DATE: JULY 18, 2023
PROJECT # 200419
SHEET: **10**
10 OF 12