


Document Path: K:\200419-CDY\5_GIS\DRAWINGS\EXHIBITS\Alternatives\12_IDA_Alternative WEST SIDE TERMINAL.mxd

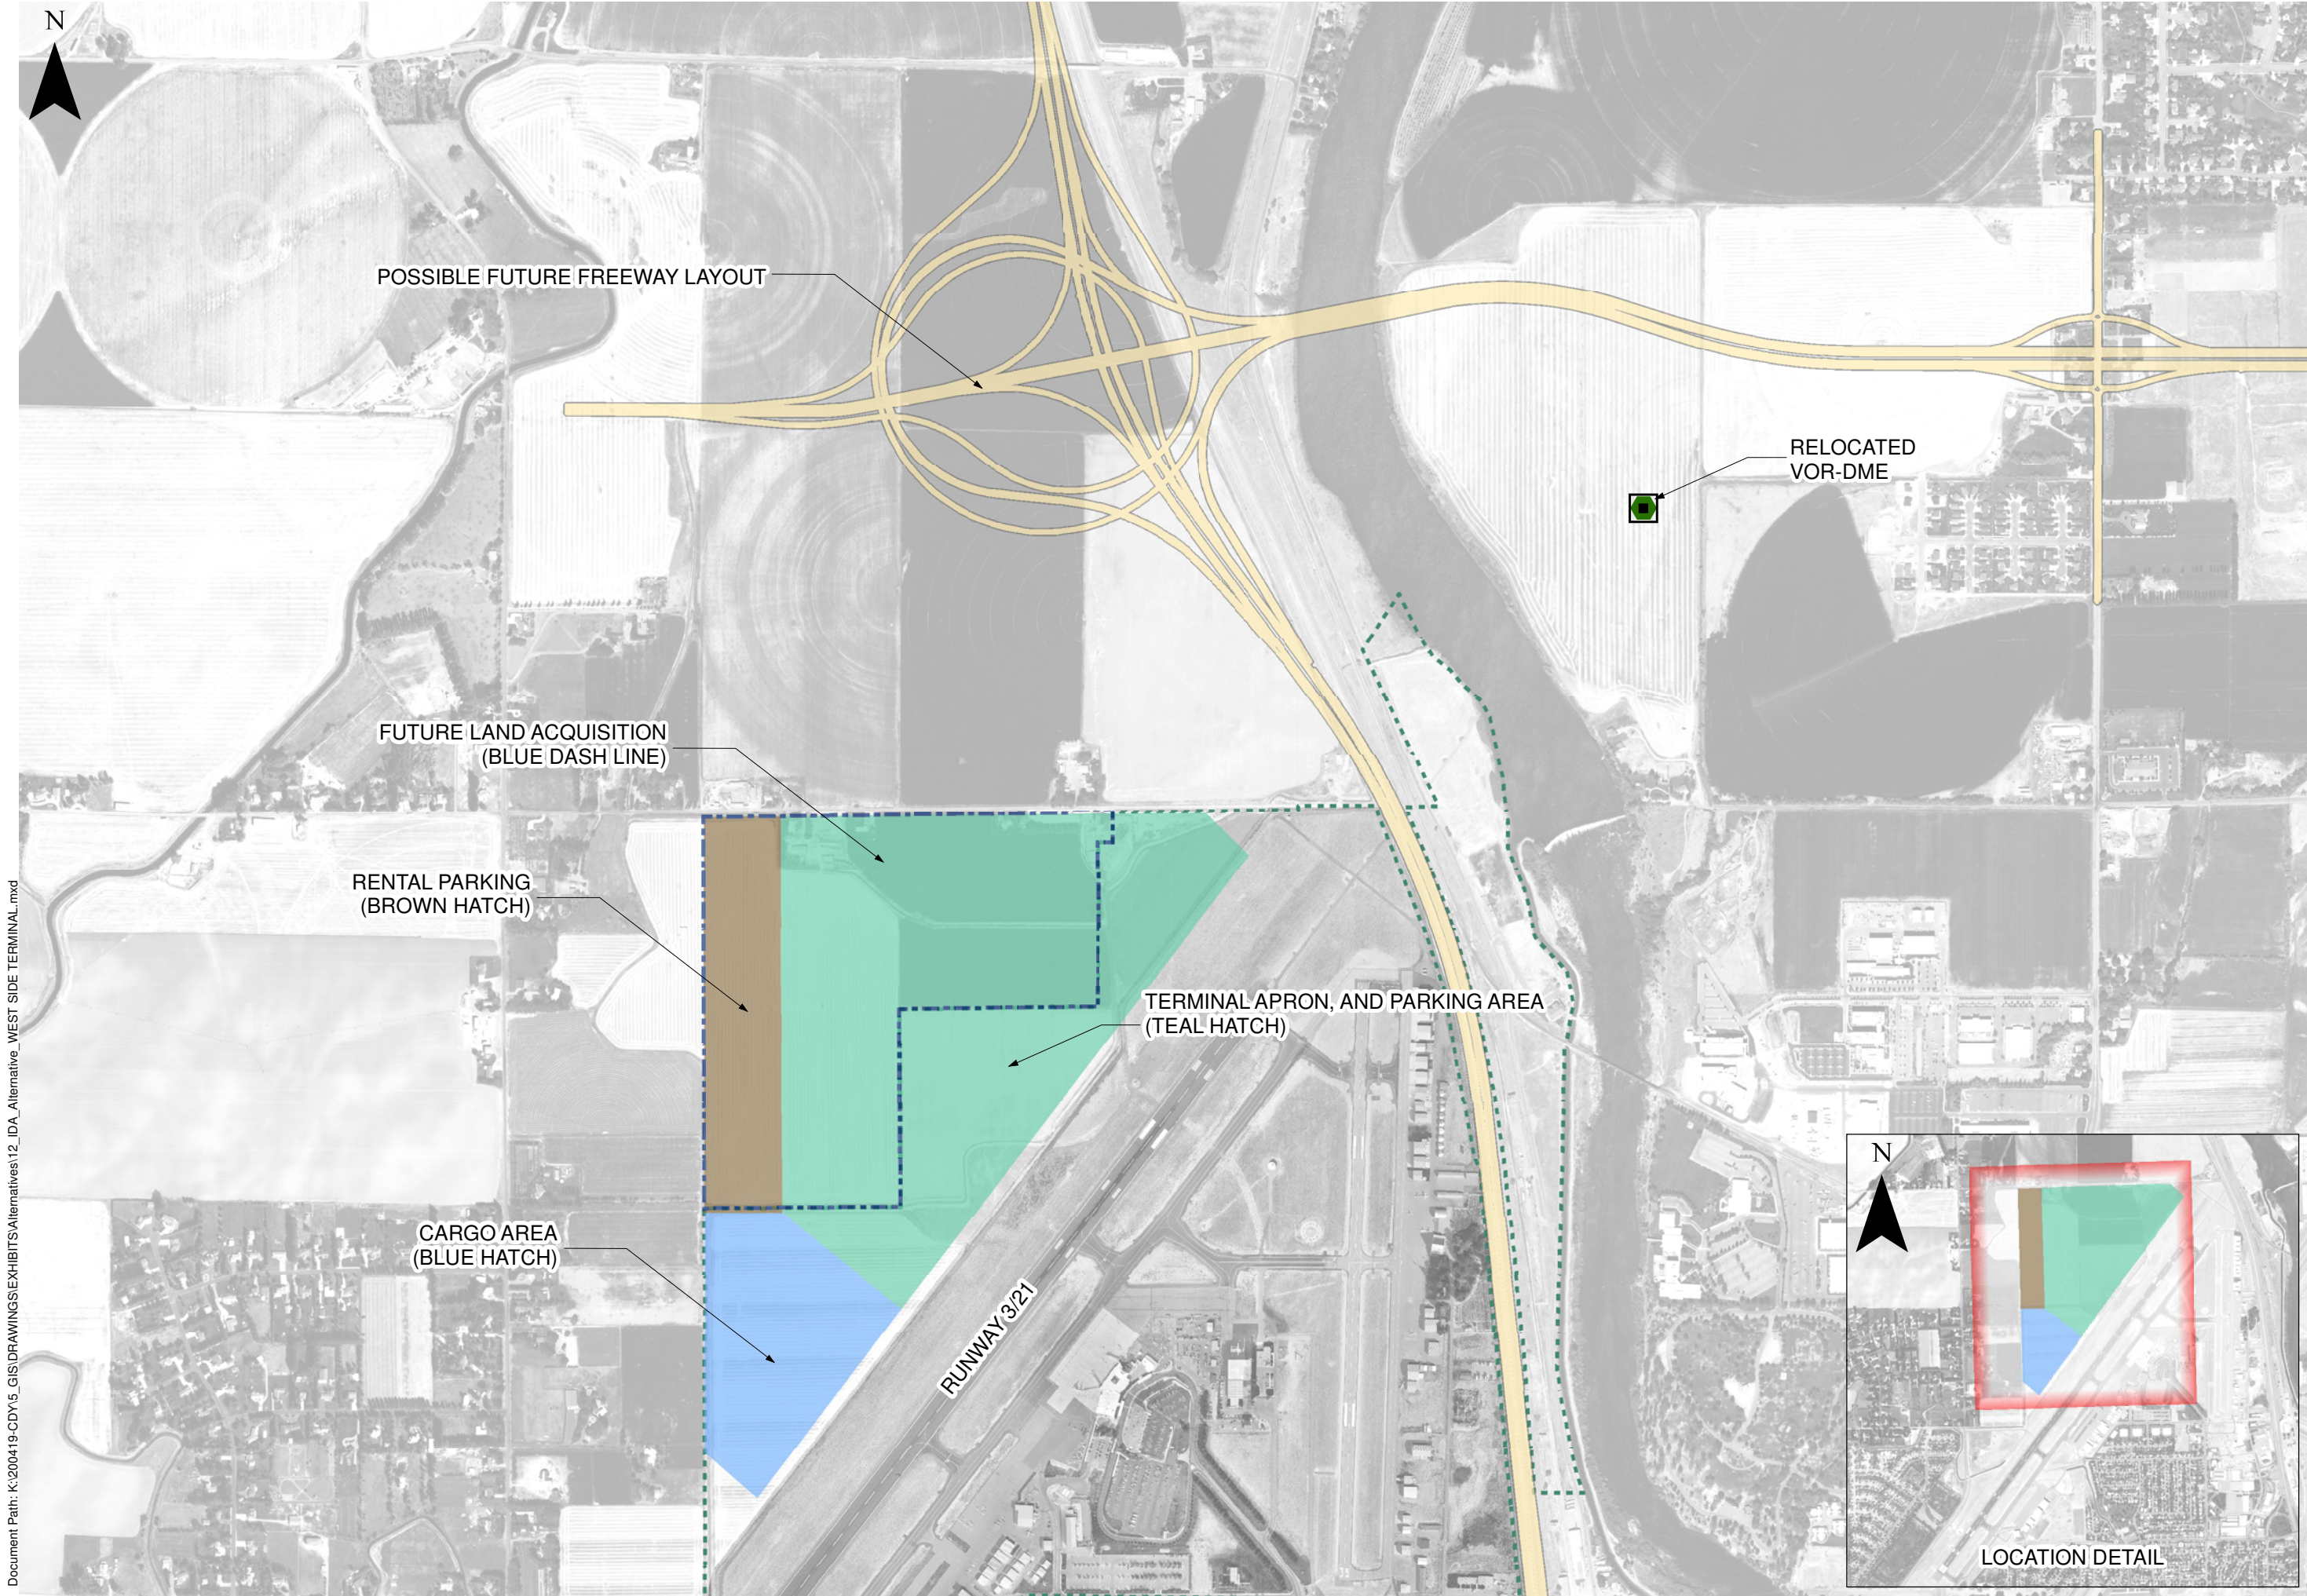

BORDER SIZE 11"x17"		DESIGNED DATE:		DESIGN	
DRAWN		BRC		CHECKED	
APPROVED		BWC		APPROVED	
WR					
REVISIONS					
NO.		DESCRIPTION			

**ARDURRA**
502 33RD STREET
CODY, WY 82414
PHONE: 307-587-3411 WWW.ARDURRA.COM

A.I.P. PROJECT # 3-16-0018-050-2021

WEST SIDE TERMINAL

IDAHO FALLS REGIONAL AIRPORT

DATE: JULY 18, 2023

PROJECT # 200419

SHEET: 12

12 OF 12